



WITH CTS PLAN SUPERIMPOSED APPROXIMATELY

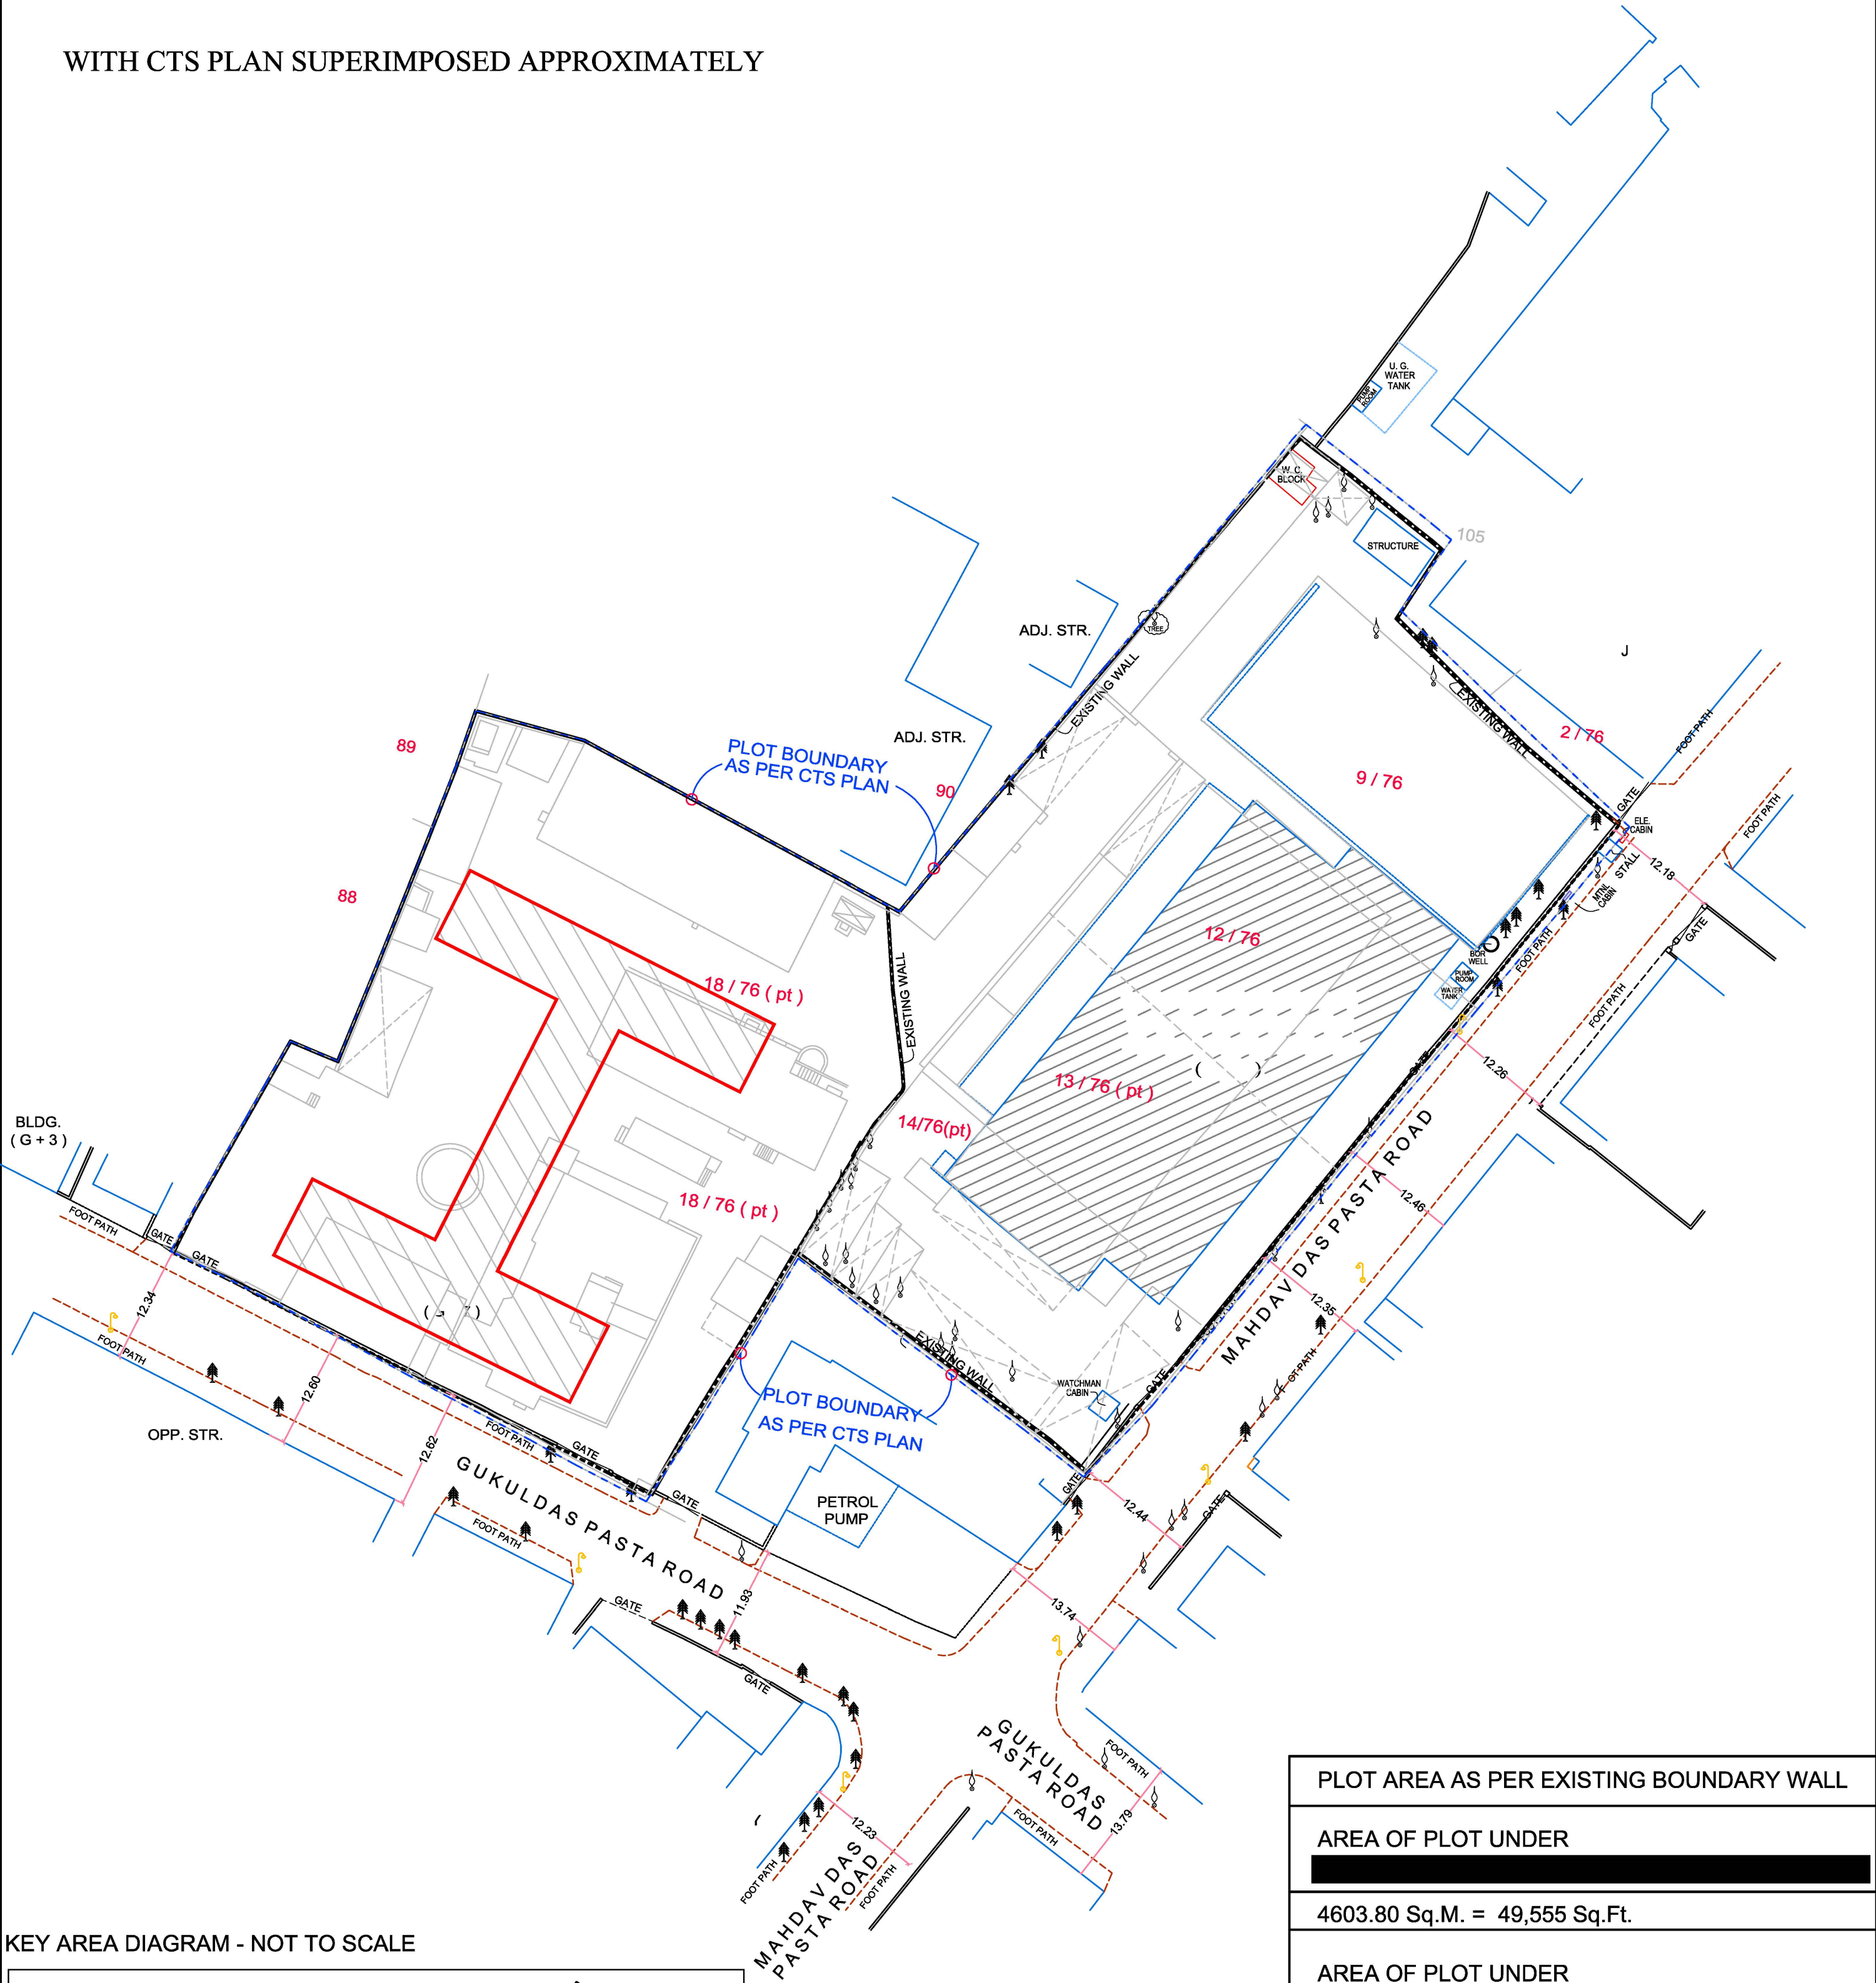

KEY AREA DIAGRAM - NOT TO SCALE

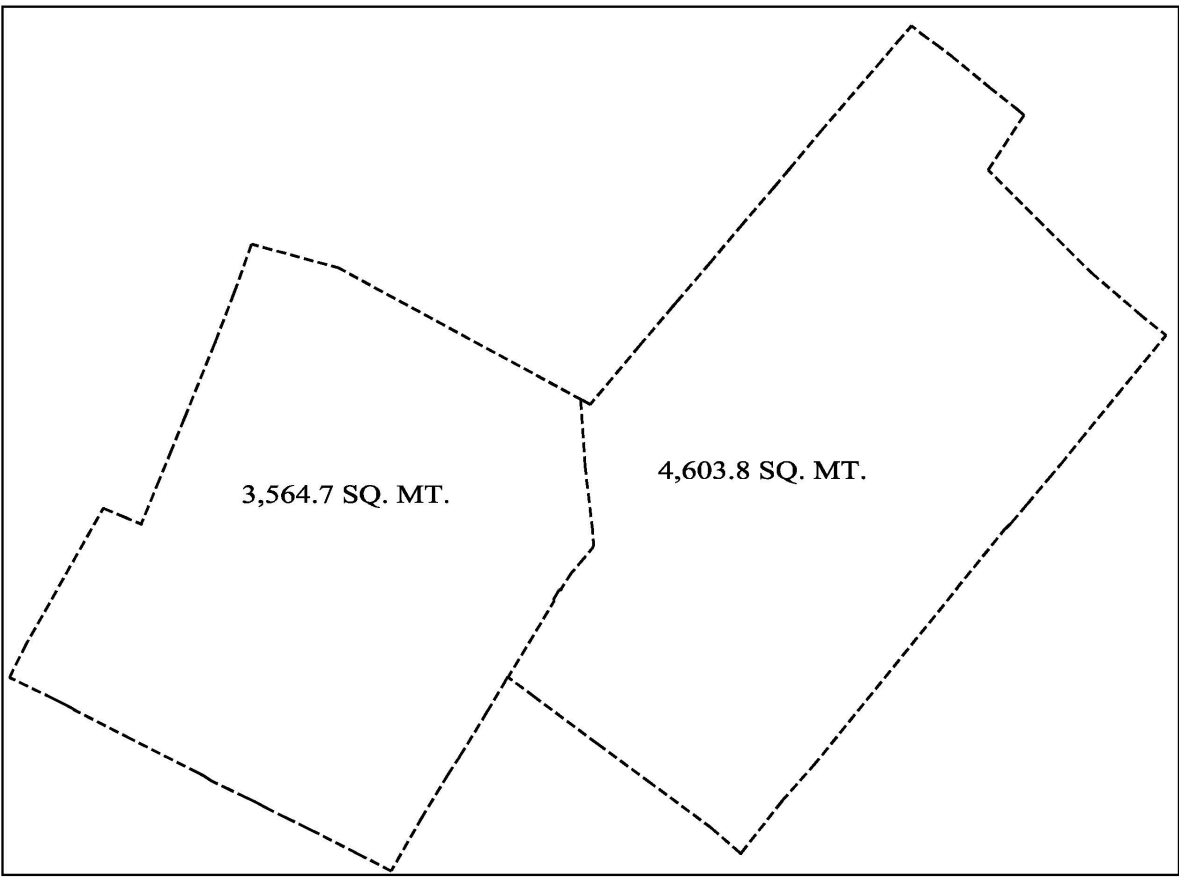

- ALL DIMENSIONS ARE IN METERS
- :- LEGEND :-
- \* EXISTING NEELKANTH APPROX.
  - \* EXISTING STRUCTURE
  - \* EXISTING WALL
  - \* EXISTING PLOT AREA LINE
  - \* C S PLAN LINE
  - \* FENCING
  - \* LIGHT POLE
  - \* ASHOKA TREE
  - \* TREE
  - \* COCONUT TREE

PLOT AREA AS PER EXISTING BOUNDARY WALL		
AREA OF PLOT UNDER		
4603.80 Sq.M. = 49,555 Sq.Ft.		
AREA OF PLOT UNDER		
3564.70 Sq.M. = 38,370 Sq.Ft.		
TOTAL PLOT AREA AS PER BOUNDARY WALLS		
8168.50 Sq.M. = 87,925 Sq.Ft.		
DESCRIPTION:		
ARCHITECTS:		
	DRN. BY AYUSH	POWERED BY:
	CKD. BY	
DATE 14 - 01 - 2019	SCALE 1 : 500	
JOB NO. SS / 103 / 2018	SHEET NO. 1	